


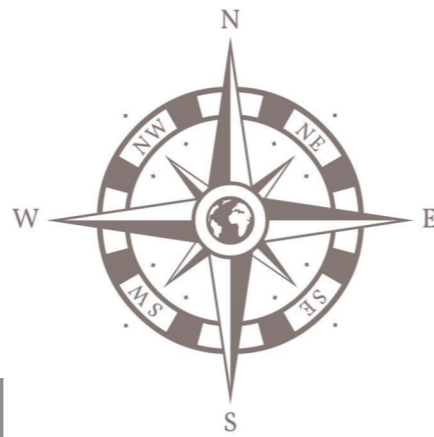

SITUATIE PROPUSA



# PUZ PLAN URBANISTIC ZONAL

Beneficiar : S.C. CIDS FOUR YOU S.R.L. prin Danciu Ionela  
Mun. Tg-Jiu, Str. Barajelor. nr. FN, Jud. Gorj


8



SITUATIE EXISTENTA



SITUATIE PROPUSA

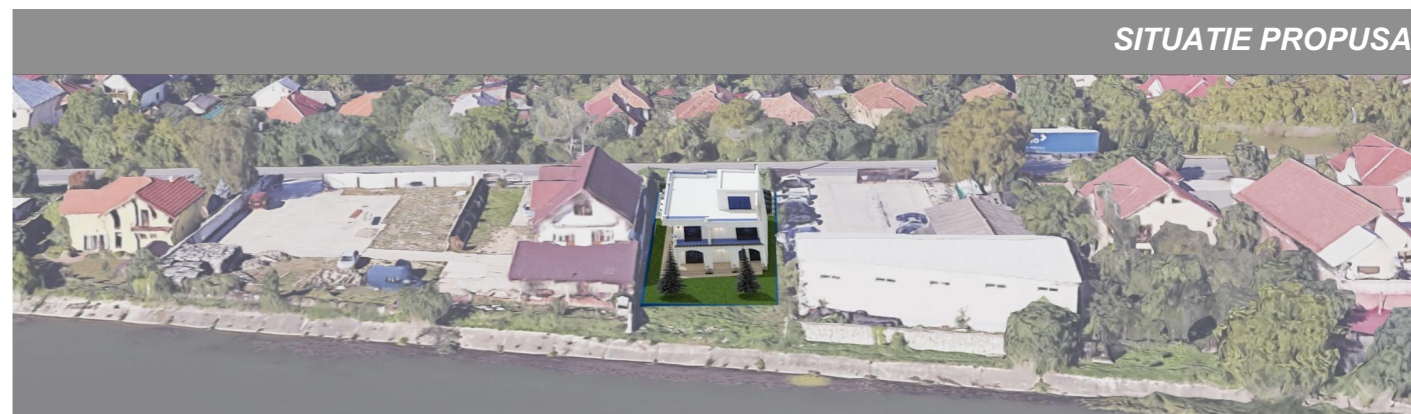

SITUATIE PROPUSA

Cerinta		-Verificator -Expert	Nume :	Semnătură :	referat/expertiza nr./data		
Proiectant general : search studio srl Str. Tudor Vladimirescu, nr.1-17, cam. 13, Tg Jiu Tel 0353.414.908, email: search.studio@yahoo.com			Nume :	Semnătură :	Beneficiar : <b>S.C. CIDS FOUR YOU S.R.L.</b> prin Danciu Ionela Amplasament : <b>Mun. Tg-Jiu, Str. Barajelor, nr. FN, Jud. Gorj</b>		
			Data :		Sef proiect :	Arh. Camui Iulian	PR. NR: 178/2023
			nov.2023		Proiectat :	Arh. Hortopan Alexandru	Denumire: <b>Elabotata PUZ „Dezvoltare zona de servicii turistice, agrement, comert. prestari servicii”</b>
Sc. 1/500		Desenat :	Arh. Hortopan Alexandru	Titlu plansa : <b>DEFASURATA STRADALA EXISTENT SI PROPUS</b>			
					U.08		