


LEGENDA:

- 1,2,3.. - DENUMIRI PUNCTE
- CODURI PUNCTE
- CAROIAJ
- 198.40 - CURBE DE NIVEL
- CONSTRUCTIE NEFINALIZATA

- Distante:**
- 4-5=10.47m
 - 5-6=10.46m
 - 8-9=5.00m
 - 10-11=2.86m
 - 16-17=1.19m
 - 24-25=12.69m
 - 25-26=9.13m
 - 26-27=8.56m
 - 27-1=10.44m

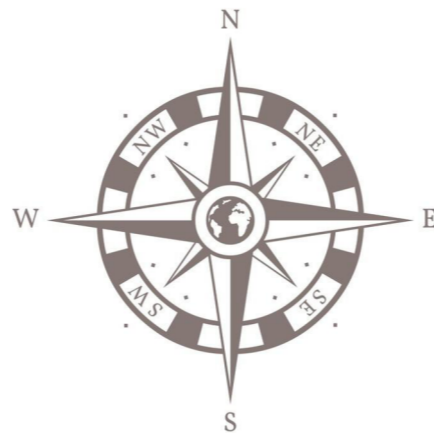

PUZ PLAN URBANISTIC ZONAL

Beneficiar : Vransy Elena Tamara
Mun. Tg-Jiu, Str. Ana Ipatescu, nr. 171, Jud. Gorj


5

Oficiul de cadastru si Publicitate Imobiliara Gorj..

Numar de inregistrare 90085 /11.07.2023

"Prezentul document receptionat este valabil insofit de procesul verbal de receptie nr. 714/11.07.2023 "

Mirela Parvulescu
Semnat digital de Mirela Parvulescu
Data: 2023.07.11
15:12:11 +03'00'

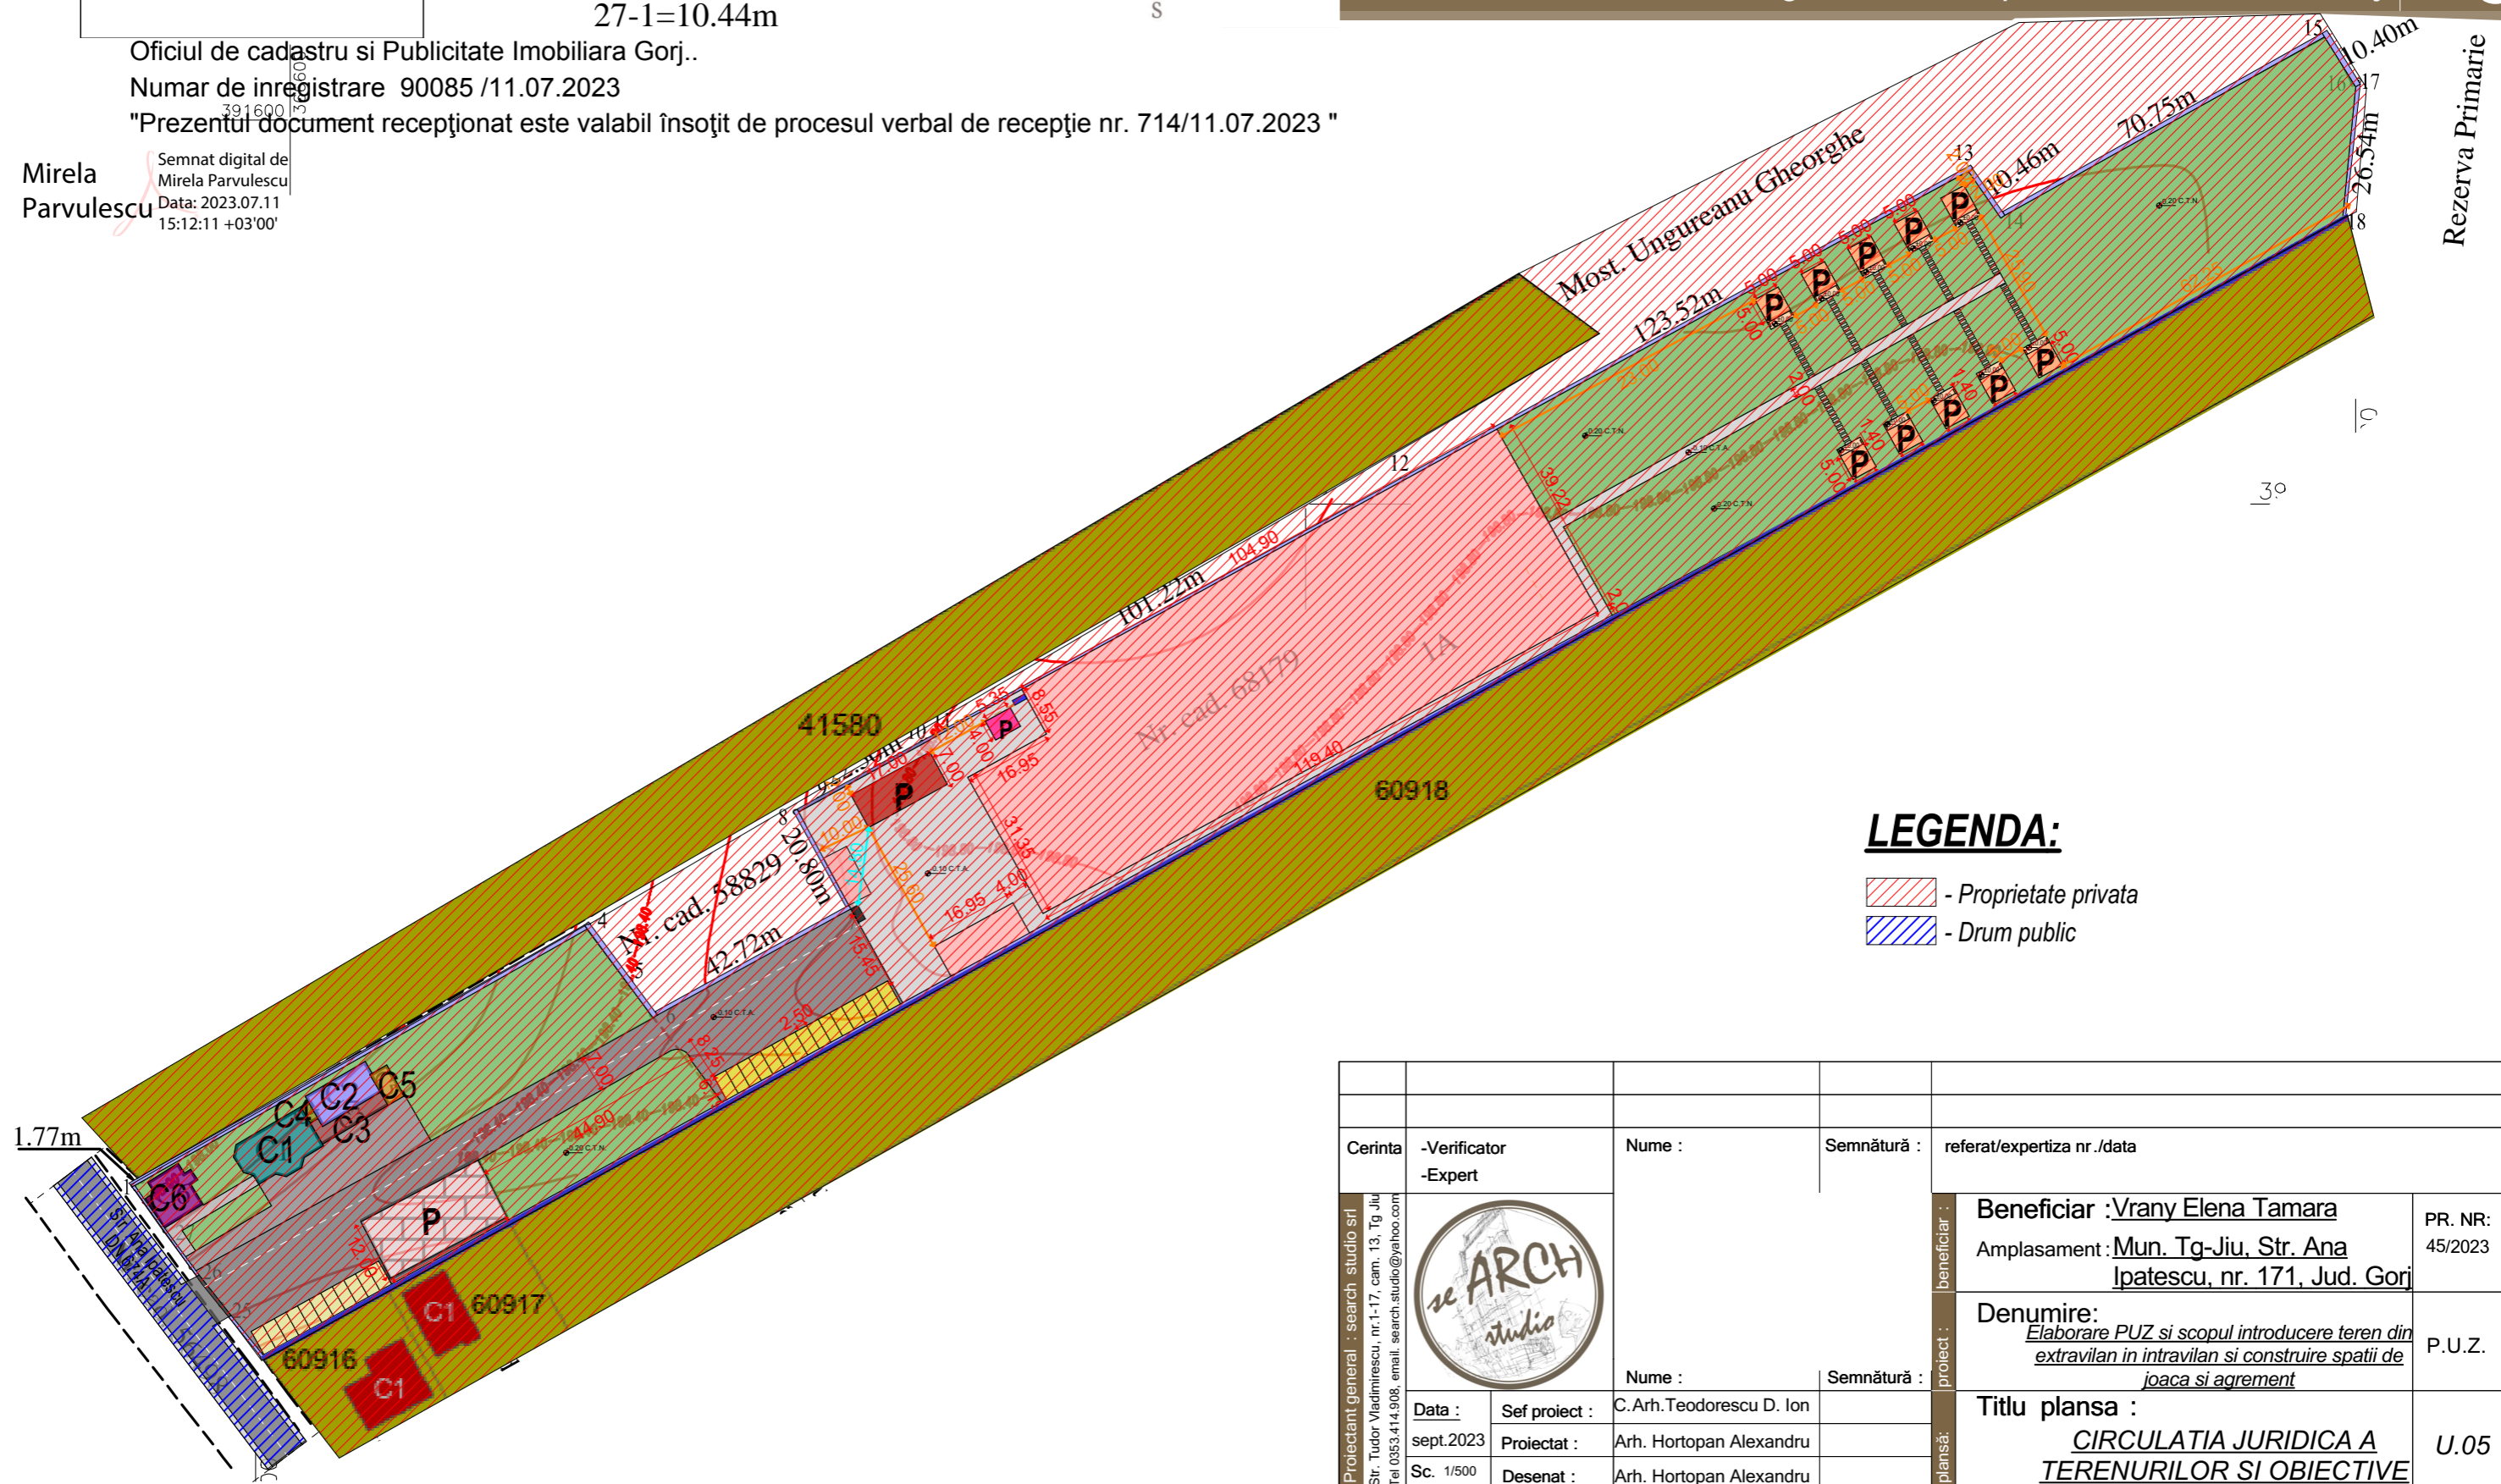

LEGENDA:

- Proprietate privata
- Drum public

Cerinta		-Verificator -Expert	Nume :	Semnatura :	referat/expertiza nr ./data		
Proiectant general : search studio srl Str. Tudor Vladimirescu, nr.1-17, cam. 13, Tg Jiu Tel 0353.414.908, email: search.studio@yahoo.com			Nume :	Semnatura :	Beneficiar : Vransy Elena Tamara		
			Data : sept.2023		Sef proiect : C.Arh.Teodorescu D. Ion	Amplasament : Mun. Tg-Jiu, Str. Ana Ipatescu, nr. 171, Jud. Gorj	PR. NR: 45/2023
			Sc. 1/500		Proiectat : Arh. Hortopan Alexandru	Desenat : Arh. Hortopan Alexandru	Denumire: Elaborare PUZ si scopul introducere teren din extravilan in intravilan si construire spatii de joaca si agrement
				Titlu plansa : CIRCULATIA JURIDICA A TERENURILOR SI OBIECTIVE			
				U.05			