
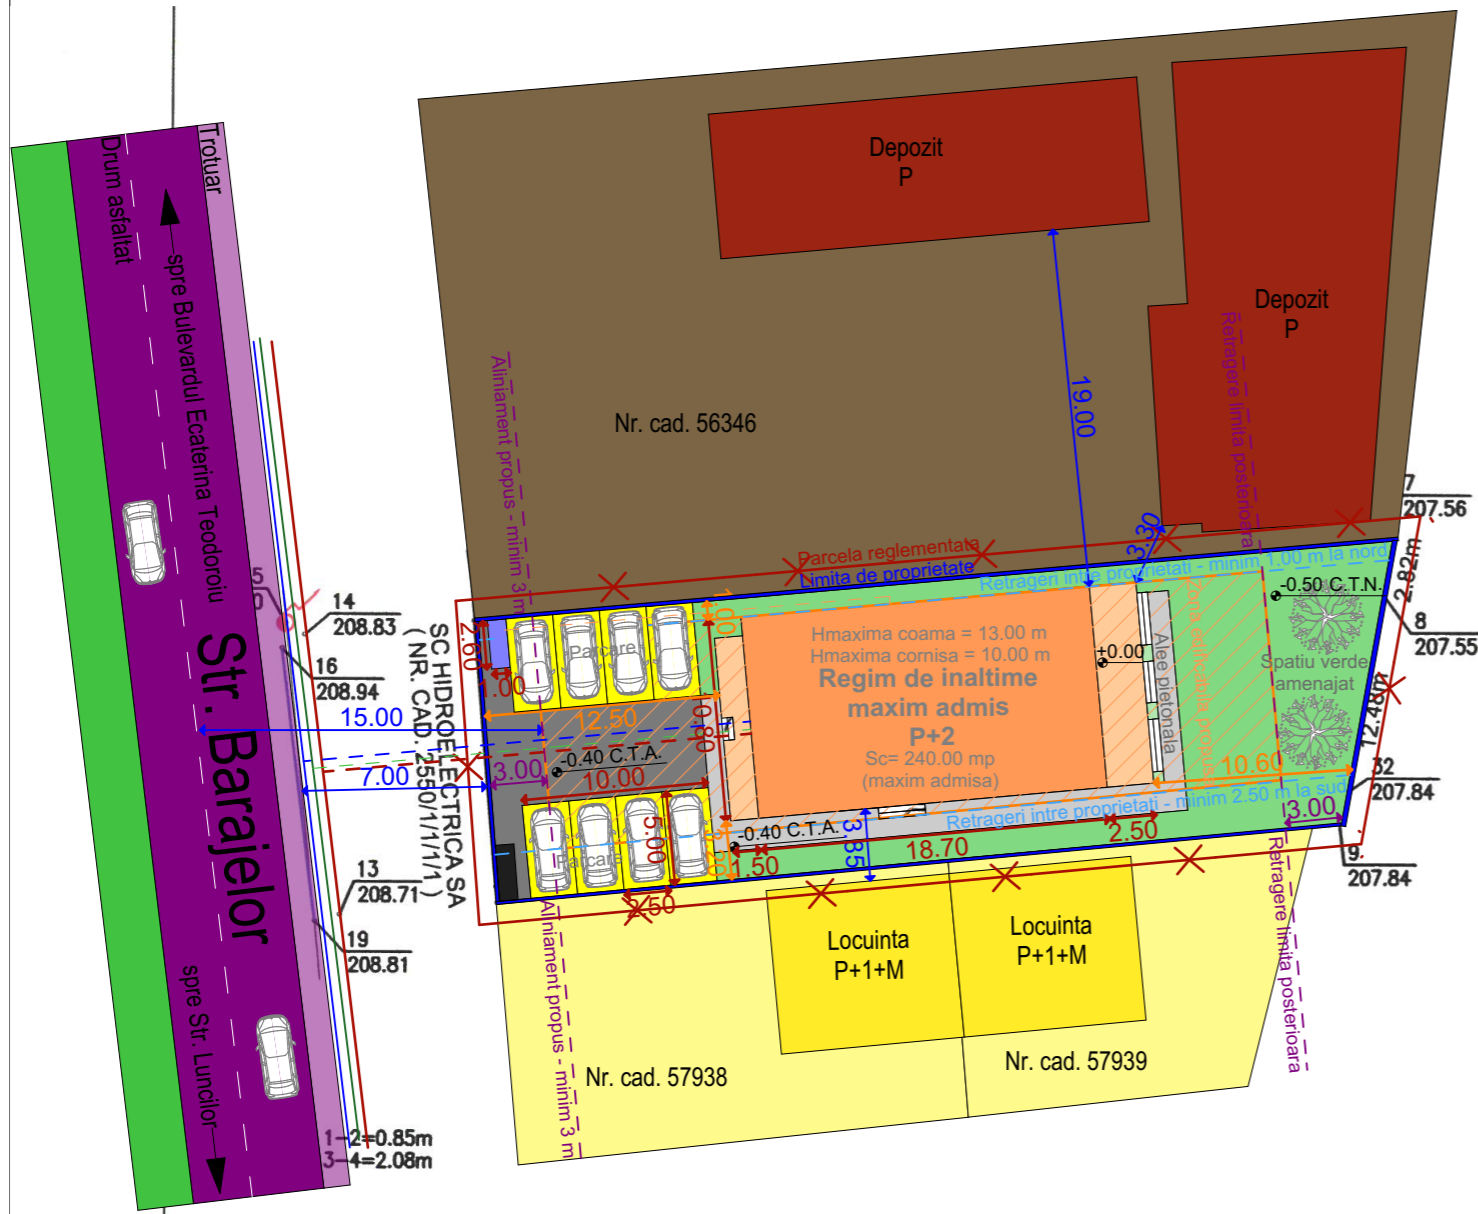


PUZ PLAN URBANISTIC ZONAL

Beneficiar : S.C. CIDS FOUR YOU S.R.L. prin Danciu Ionela
Mun. Tg-Jiu, Str. Barajelor. nr. FN, Jud. Gorj

4

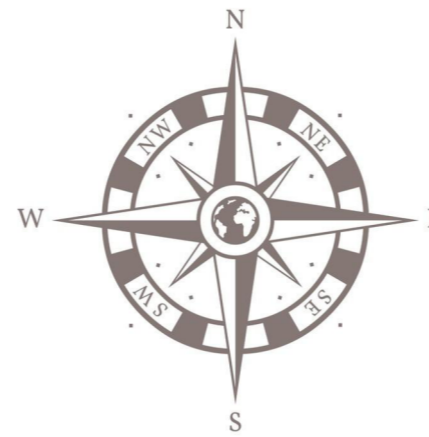

LEGENDA:

- Constructie propusa (200.00mp)
- Terase propuse (40.00mp)
- Alee auto propusa (173.65mp)
- Alee pietonala propusa (57.60mp)
- 8 locuri de parcare propuse (2.5x5)
- Bazin etans vidanabil (1x2.60)
- Pubele de gunoi propuse 1.00x3
- Spatiu verde (218.75mp)
- Limita de proprietate

LEGENDA RETELE EDILITARE:

- Retea apa potabila existenta
- Racord apa potabila propus
- Retea gaze naturale existenta
- Racord gaze naturale propus
- Racord canalizare propus
- Retea energie electrica existenta
- Racord energie electrica propus

Nr. Pct.	X [m]	Y [m]
7	395415.137	363382.799
8	395412.360	363382.322
9	395400.057	363380.212
10	395398.615	363364.276
11	395397.427	363351.153
12	395396.925	363346.777
1	395395.668	363335.798
2	395396.516	363335.722
3	395408.536	363334.652
4	395410.607	363334.468
5	395411.801	363346.783
6	395413.628	363365.617

Suprafata masurata= 690 mp

LEGENDA

- Stalp electric
- Trotuar

Cerinta	-Verificator -Expert	Nume :	Semnătură :	referat/expertiza nr./data
Proiectant general : search studio srl Str. Tudor Vladimirescu, nr.1-17, cam. 13, Tg Jiu Tel 0353.414.908, email: search.studio@yahoo.com		Nume :	Semnătură :	Beneficiar : S.C. CIDS FOUR YOU S.R.L. prin Danciu Ionela Amplasament : Mun. Tg-Jiu, Str. Barajelor, nr. FN, Jud. Gorj
		Data : nov.2023	Sef proiect : Proiectat : Sc. 1/2000	Arh. Camui Iulian Arh. Hortopan Alexandru Arh. Hortopan Alexandru
Denumire: <u>Elabotare PUZ „Dezvoltare zona de servicii turistice, agrement, comert, prestari servicii”</u>				P.U.Z.
Titlu plansa : <u>REGLEMENTARI URBANISTICE - ECHIPARE EDILITARA</u>				U.04