



PUZ PLAN URBANISTIC ZONAL

Beneficiar : SC CUW IMPEX SRL prin Lemnaru Calin-Marian
Mun. Tg-Jiu, Strada 14 Octombrie, nr. 29, 25, 25B, Jud. Gorj

6

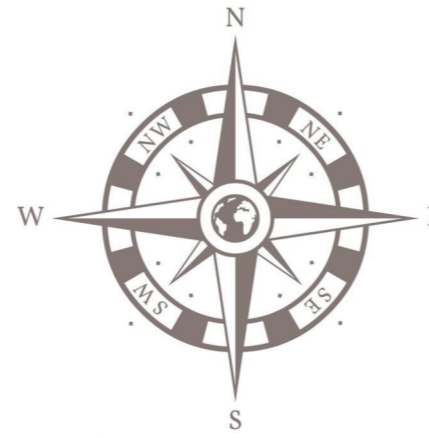


PLAN TOPOGRA

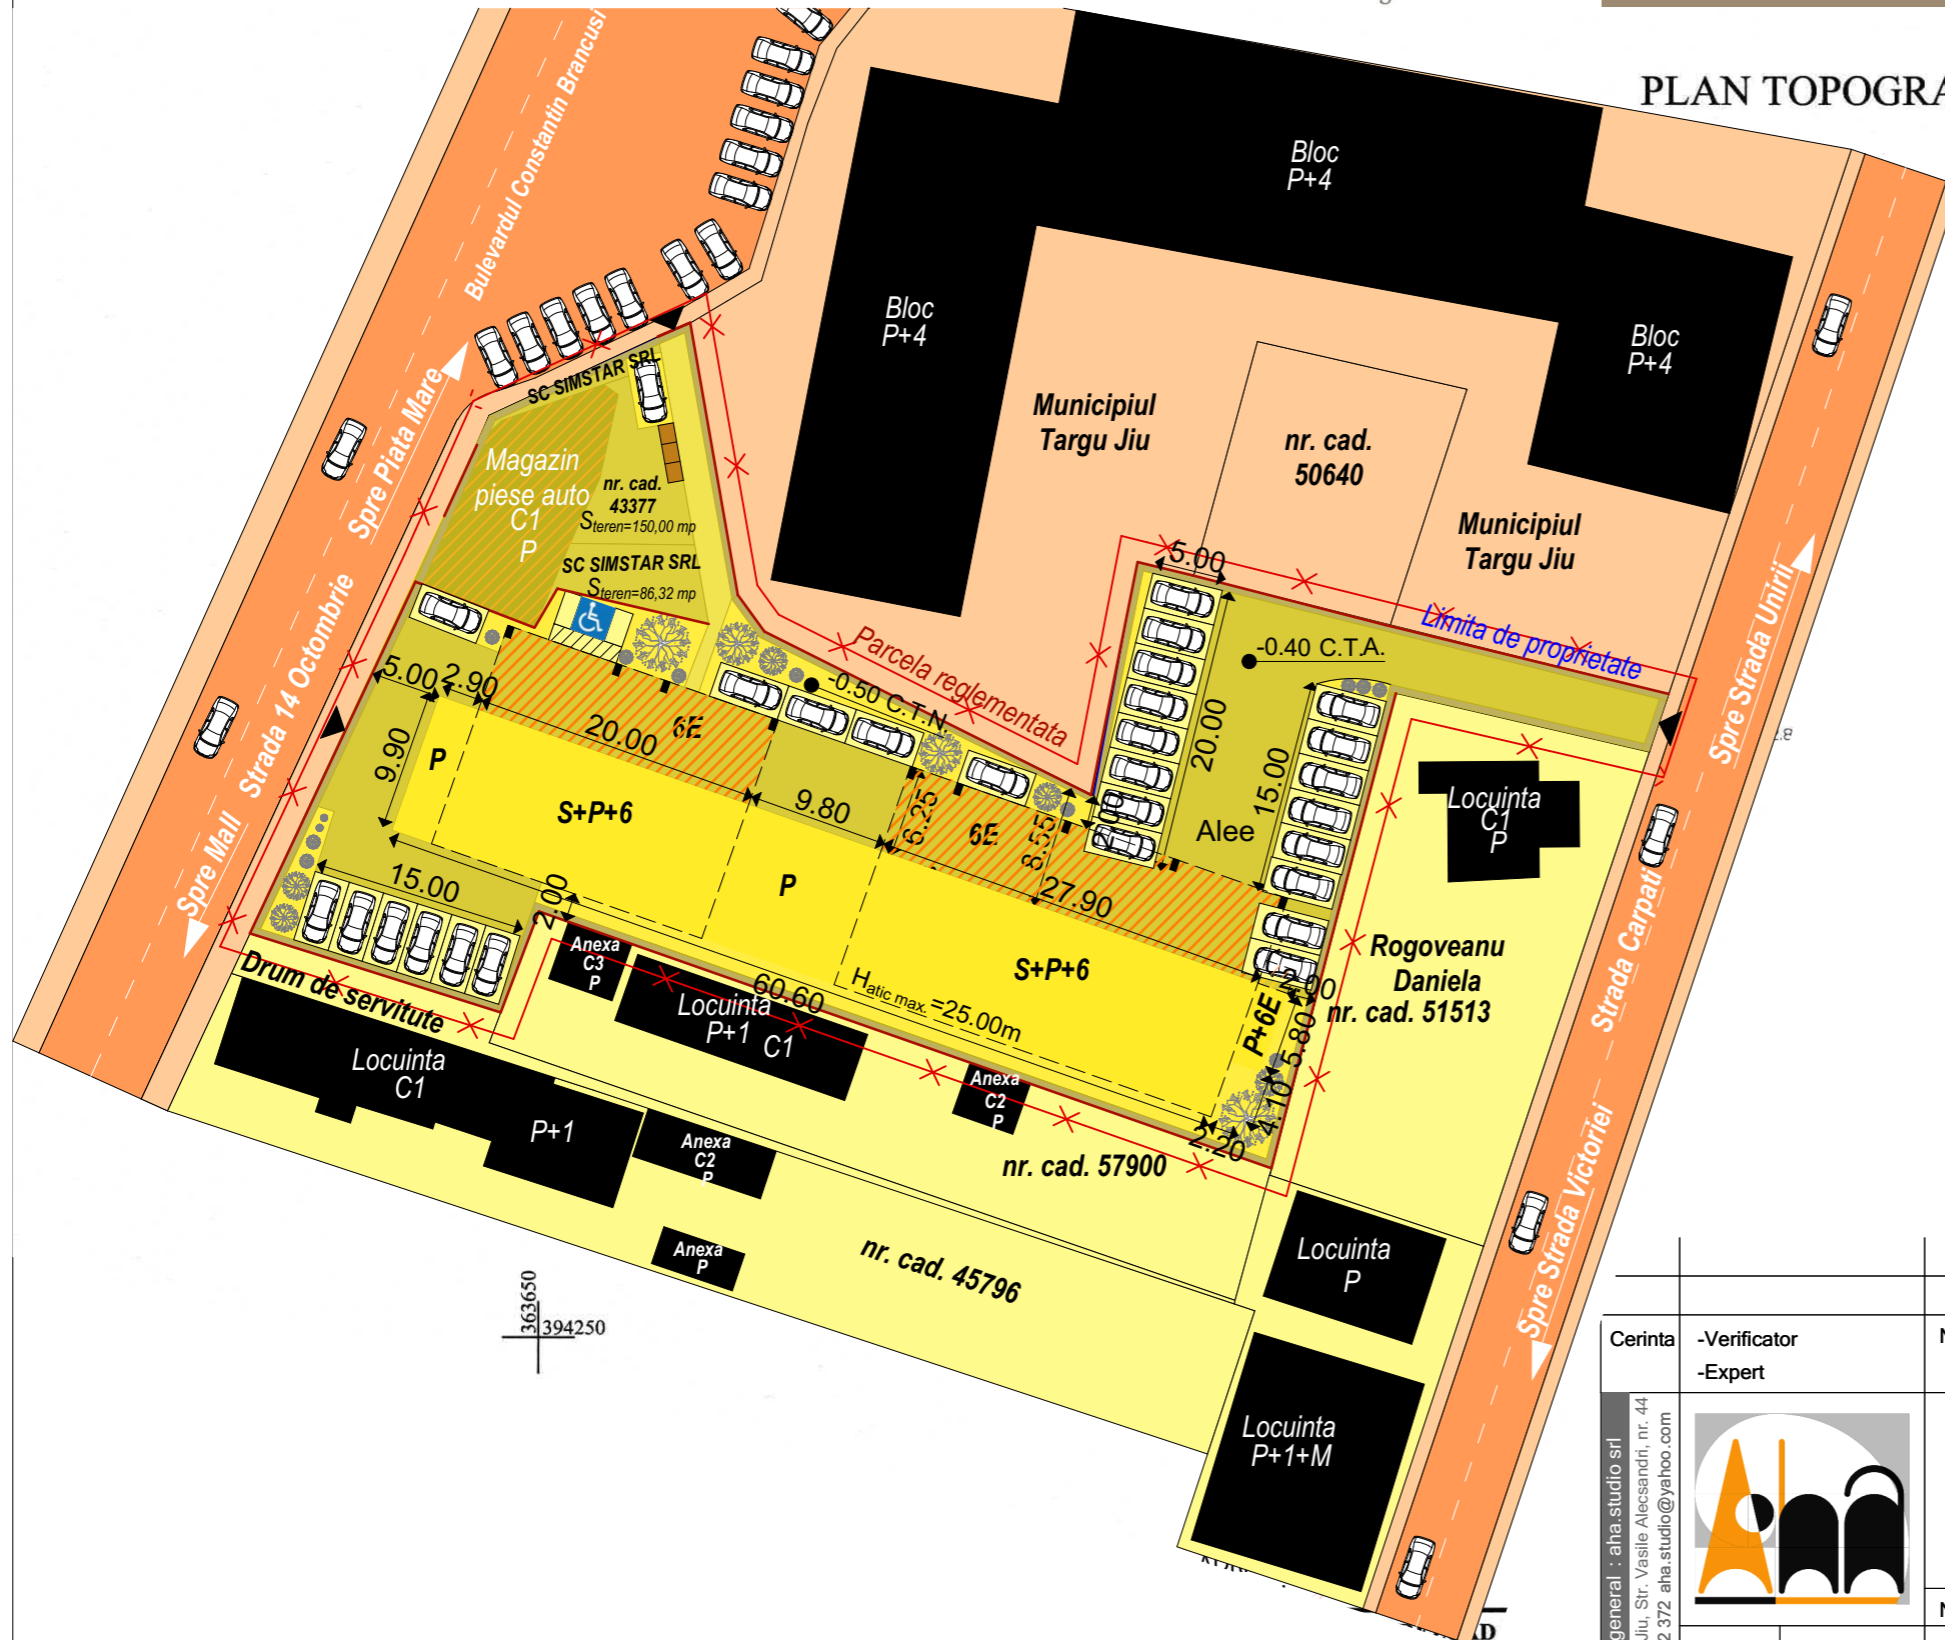

LEGENDA:

- Proprietate privata a persoanelor fizice sau juridice
- Drum public si terenuri de proprietate publica de interes local

Cerinta	-Verificator	Nume :	Semnătură :	referat/expertiza nr./data
	-Expert			
Proiectant general : aha.studio srl Mun. Targu Jiu, Str. Vasile Alecsandri, nr. 44 Tel 0784.382.372 aha.studio@yahoo.com		Beneficiar : SC CUW IMPEX SRL prin Lemnaru Calin-Marian		PR. NR: 11/2024
		Amplasament : Mun. Tg-Jiu, Strada 14 Octombrie, nr. 29, 25, 25B, Jud. Gorj		
Denumire: Elaborare PUZ: Construire locuinte, servicii si comert		Nume :		P.U.Z.
Titlu plansa : CIRCULATIA JURIDICA A TERENURILOR SI OBIECTIVE DE UTILITATE PUBLICA		Semnătură :		U.06
Data : martie.2024	Sef proiect : Arh. Camui Iulian			
Sc 1/500	Proiectat : Arh. Hortopan Alexandru			
	Desenat : Arh. Hortopan Alexandru			